


**Environmental Management Plan**  
 Contract for works No. 1B.3/2 Stage II - The construction of docking-mooring infrastructure on Lower Odra River and on boundary sections of Odra River as well as new aids to navigation

Appendix 7f: Local Development Plan - Kunice

Location of dolphins to be removed		
Pkt	E	N
1	5474758.2404	5792793.2658
2	5474732.0936	5792807.2040

Location of planned dolphins		
Pkt	E	N
I	5474794,8363	5792740,0776
P07.01	5474791,1811	5792741,7725
P07.02	5474769,9822	5792755,0240
P07.03	5474748,7823	5792768,2742
P07.04	5474736,0607	5792776,2256
P07.05	5474723,3409	5792784,1758
P1	5474721,9470	5792784,8701
P2	5474742,8554	5792818,3227
P07.06	5474714,8591	5792789,4729
P07.07	5474697,9031	5792800,0753

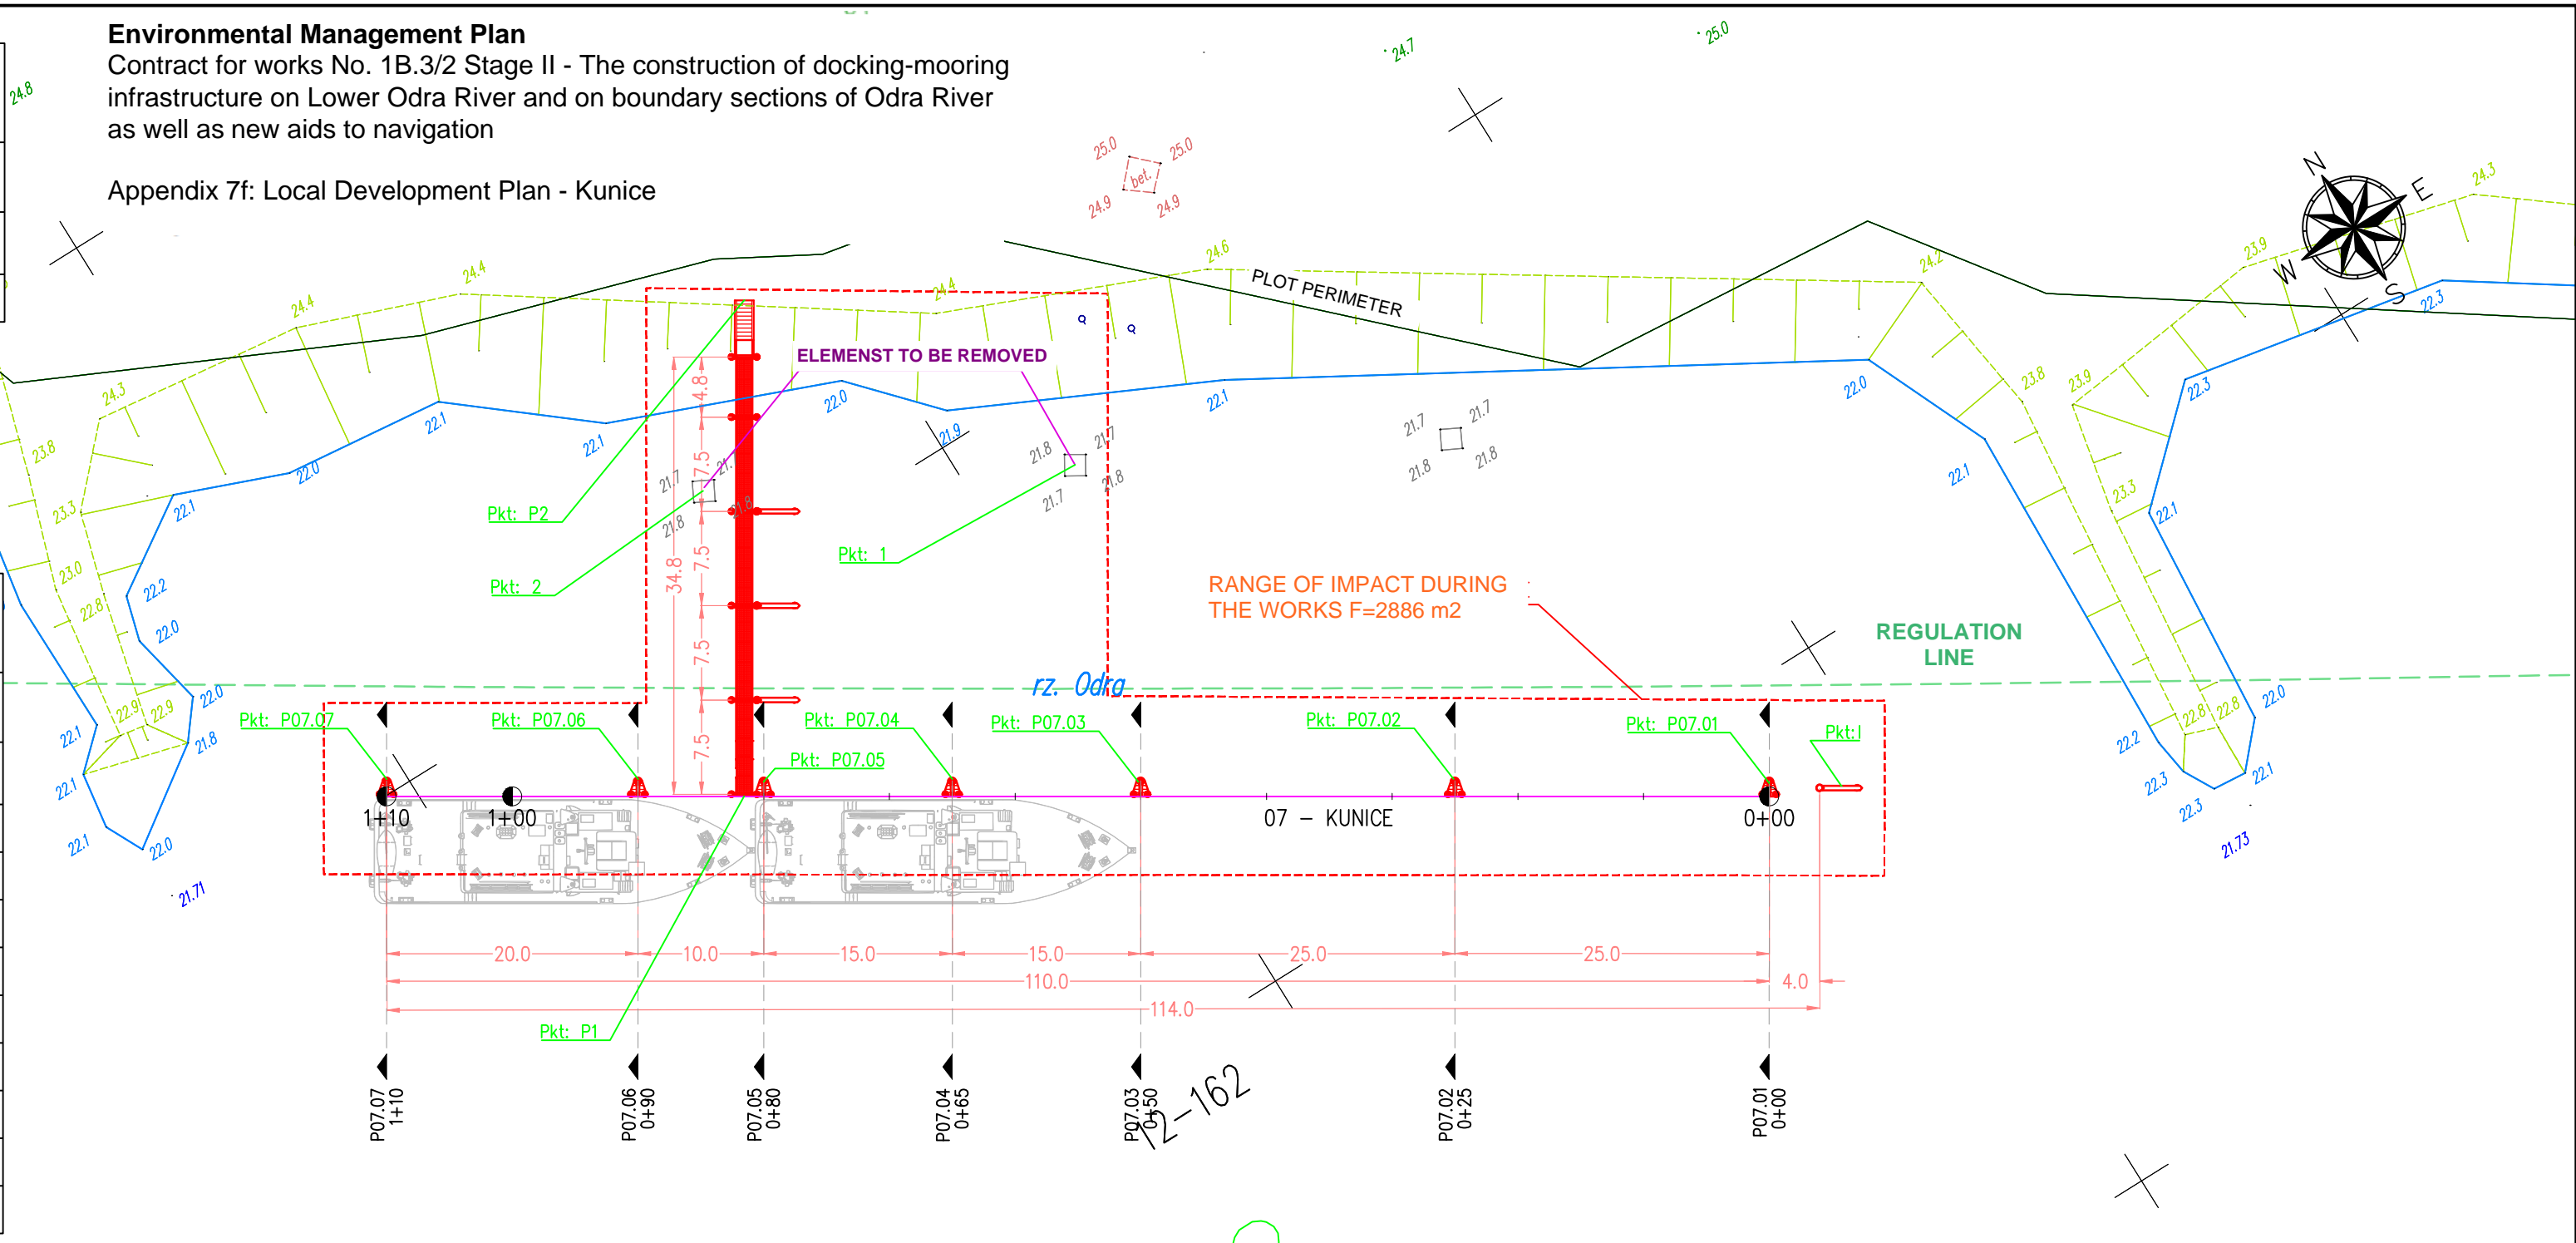

Plot no 162 precint 12 Kunice; Commune Słubice;  
 Pov. słubcki woj. lubuskie  
**STATE TREASURE**  
 Area impacted during works & planned water structures  
 Ice apron – 1,8m2, dolphins-10,5m2 footbridge with ice aprons – 60,7 m2  
 Area of impacted planned water structures during works – 2900m2

Note: This figure is only indicative and does not replace the task's design documentation

LEGENDA	
	- AXIS OF DES. DOLPHIN
	- AXIS OF DES. DOLPHINS
	- DESIGNED DOLPHIN
	- DES. FOOTBRIDGE
	- DES. FOOTBRIDGE EXIT

Design firm <b>SWECO</b>		Sweco Consulting Sp.z o.o. 60-829 Poznań, ul. Roosevelta 22; Tel. +48 61 864 93 00; Fax. +48 61 864 93 01		Sweco Consulting Sp.z o.o. Office in Szczecin 71-641 Szczecin, ul. Łyskowskiego 16; Tel. 605 071 242	
Employer: State Water Holding Polish Waters ul. Grzybowska 80/82 00-844 Warszawa		Construction project: <b>Flood Protection Project in the Oder and the Vistula Catchment Areas</b> Contract 5.4: Design and construction supervision over the works, Project Management, Technical Assistance and Training, support and strengthening of PIU's capacity for RZGW in Szczecin			
Nr projektu: 353688		Subject of document: <b>1B.3/2 Stage II -</b> The construction of docking-mooring infrastructure on Lower Odra River and on boundary sections of Odra River as well as new aids to navigation			
Type of document: Concept plan		Figure title:		Fig. No.:	
Trade: Hydro engineering		Date: 11.2019		Scale: 1:500	
Function:		Title, full name		Licence No., speciality	
Prepared by:		Damian Zgrabczyński (M.Sc. Eng.)		WKP/0225/ZOOK/07	
Prepared by:		Łukasz Mikowski (M.Sc. Eng.)		WKP/0116/POOH/16	