



ul. Żurawia 4a Rzut piwnic

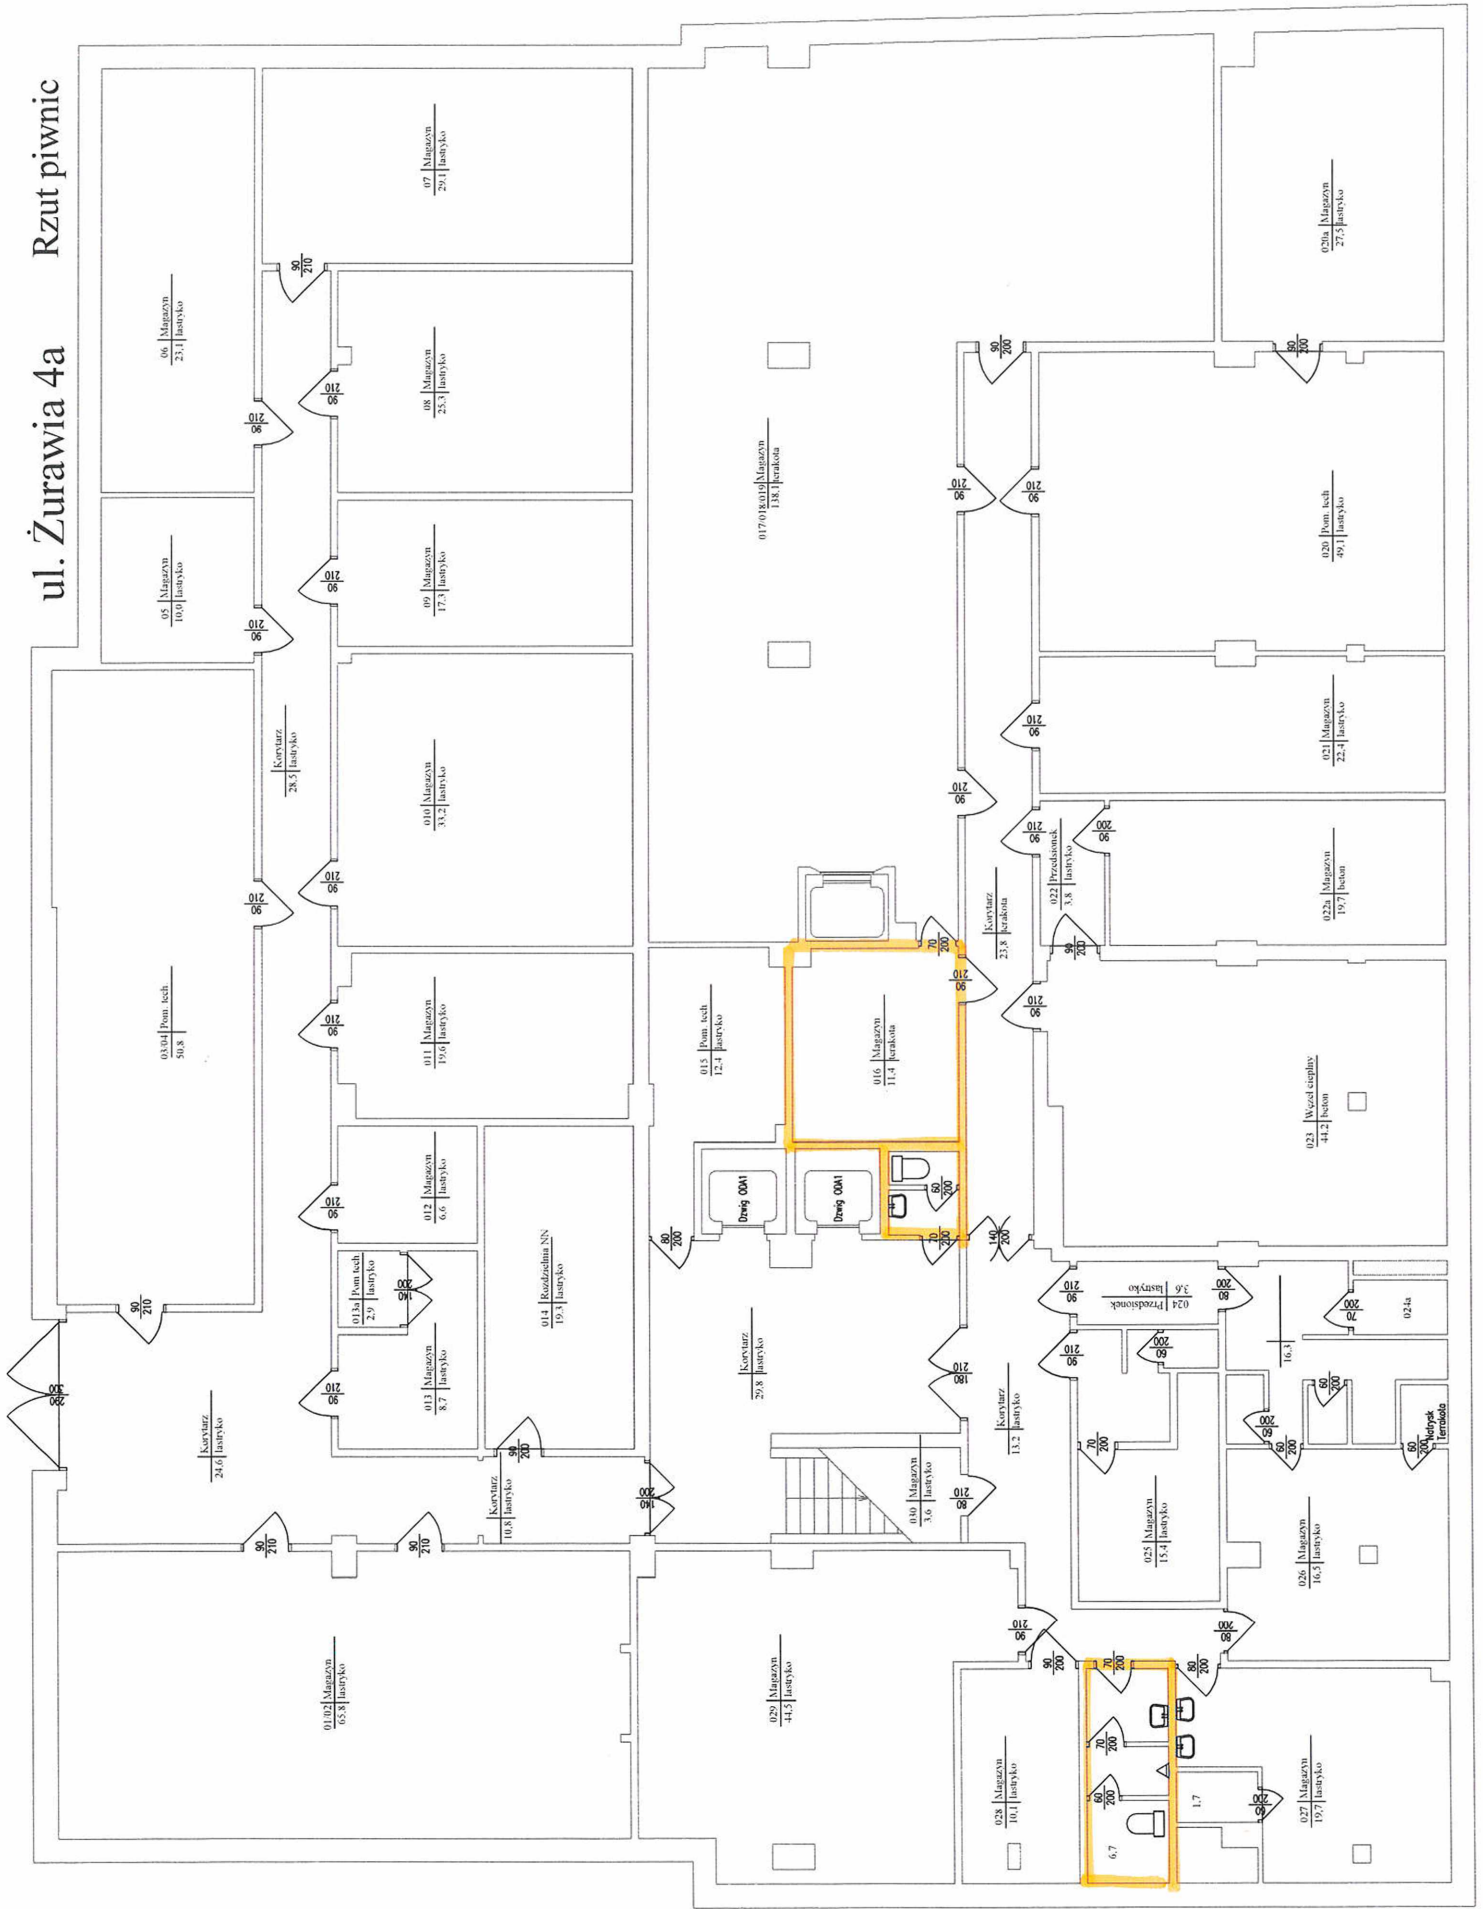

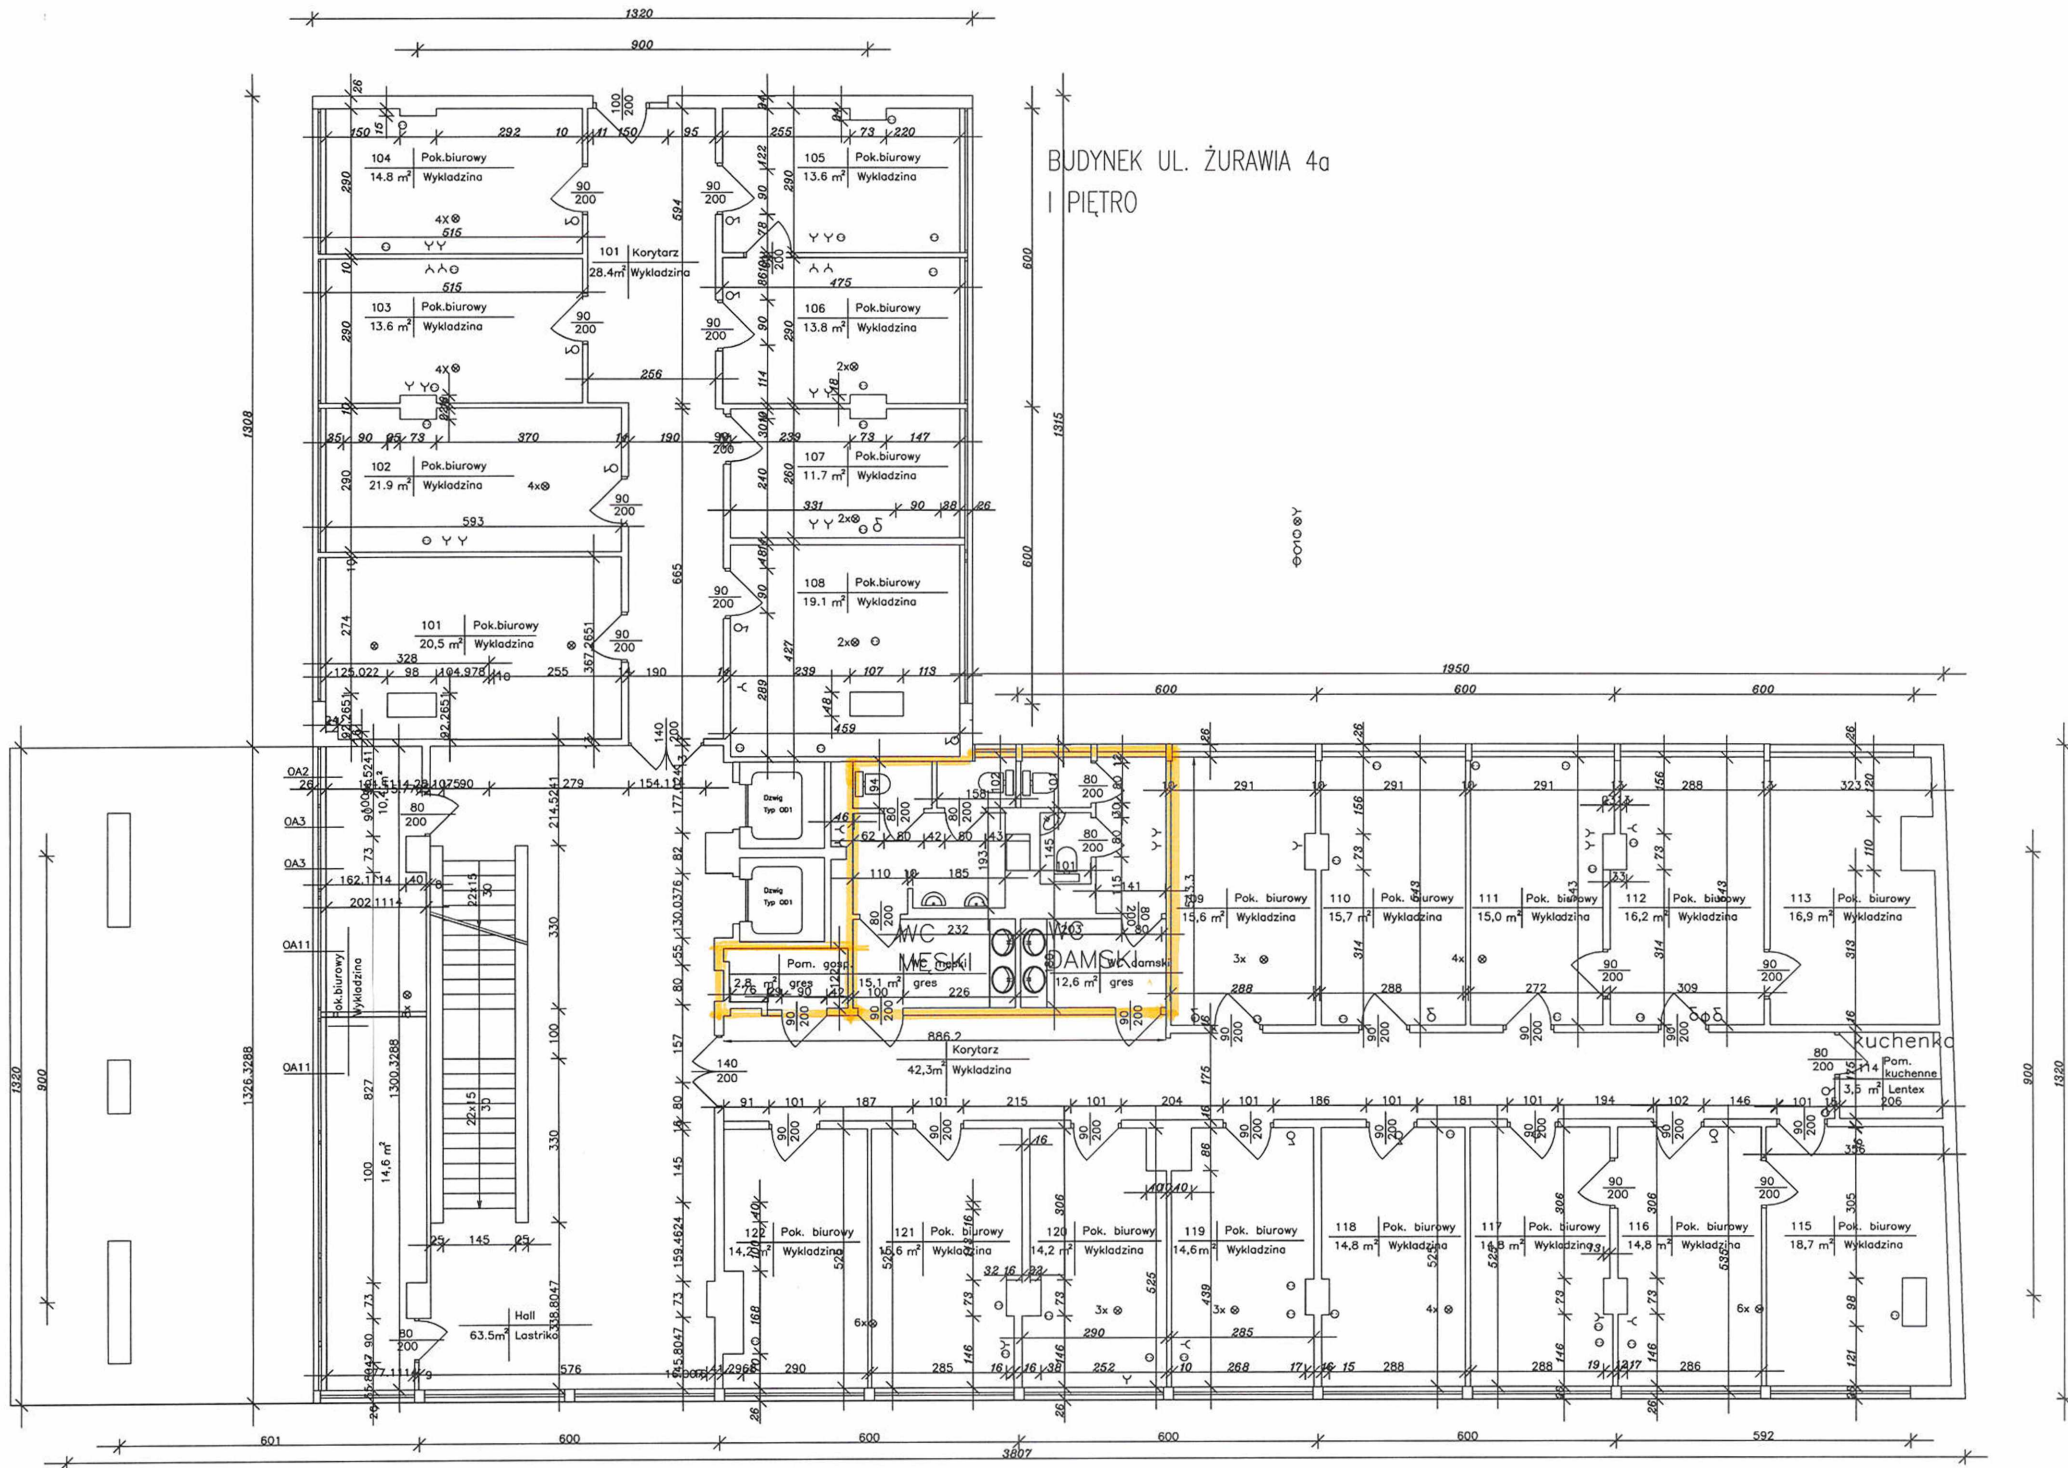

BUDYNEK UL. ŻURAWIA 4a
I PIĘTRO

1302

600

600

600

600

600

600

600

600

600

1326.3288

1300.3288

63.5

601






























































































BUDYNEK UL. ŻURAWIA 4a

IV PIĘTRO

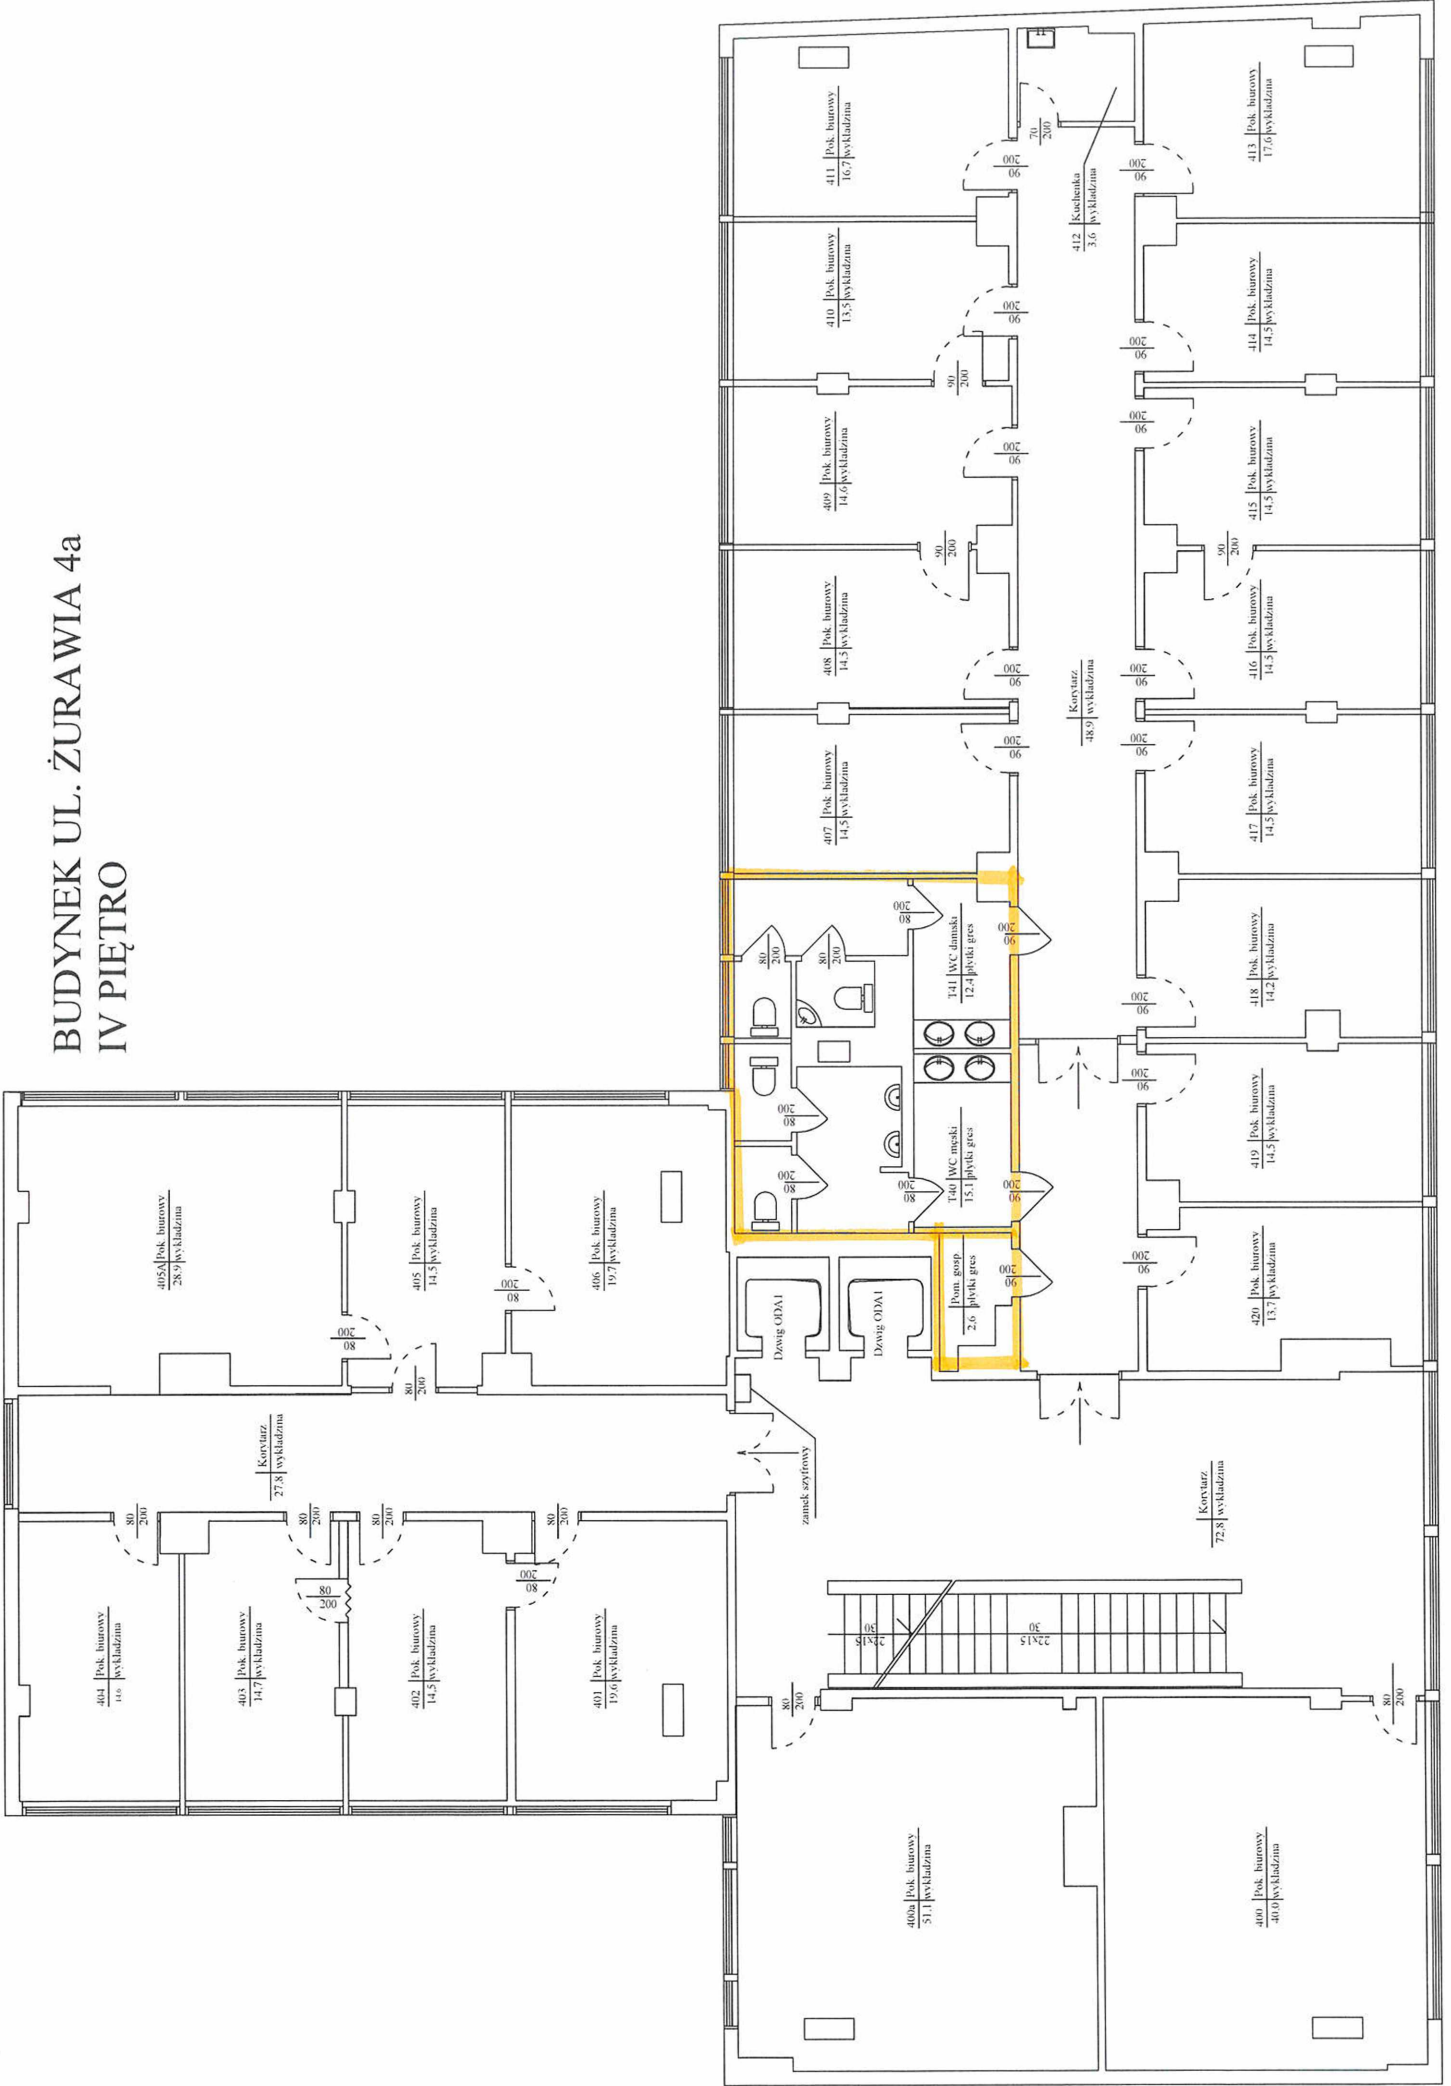


BUDYNEK UL. ŻURAWIA 4a
V PIĘTRO

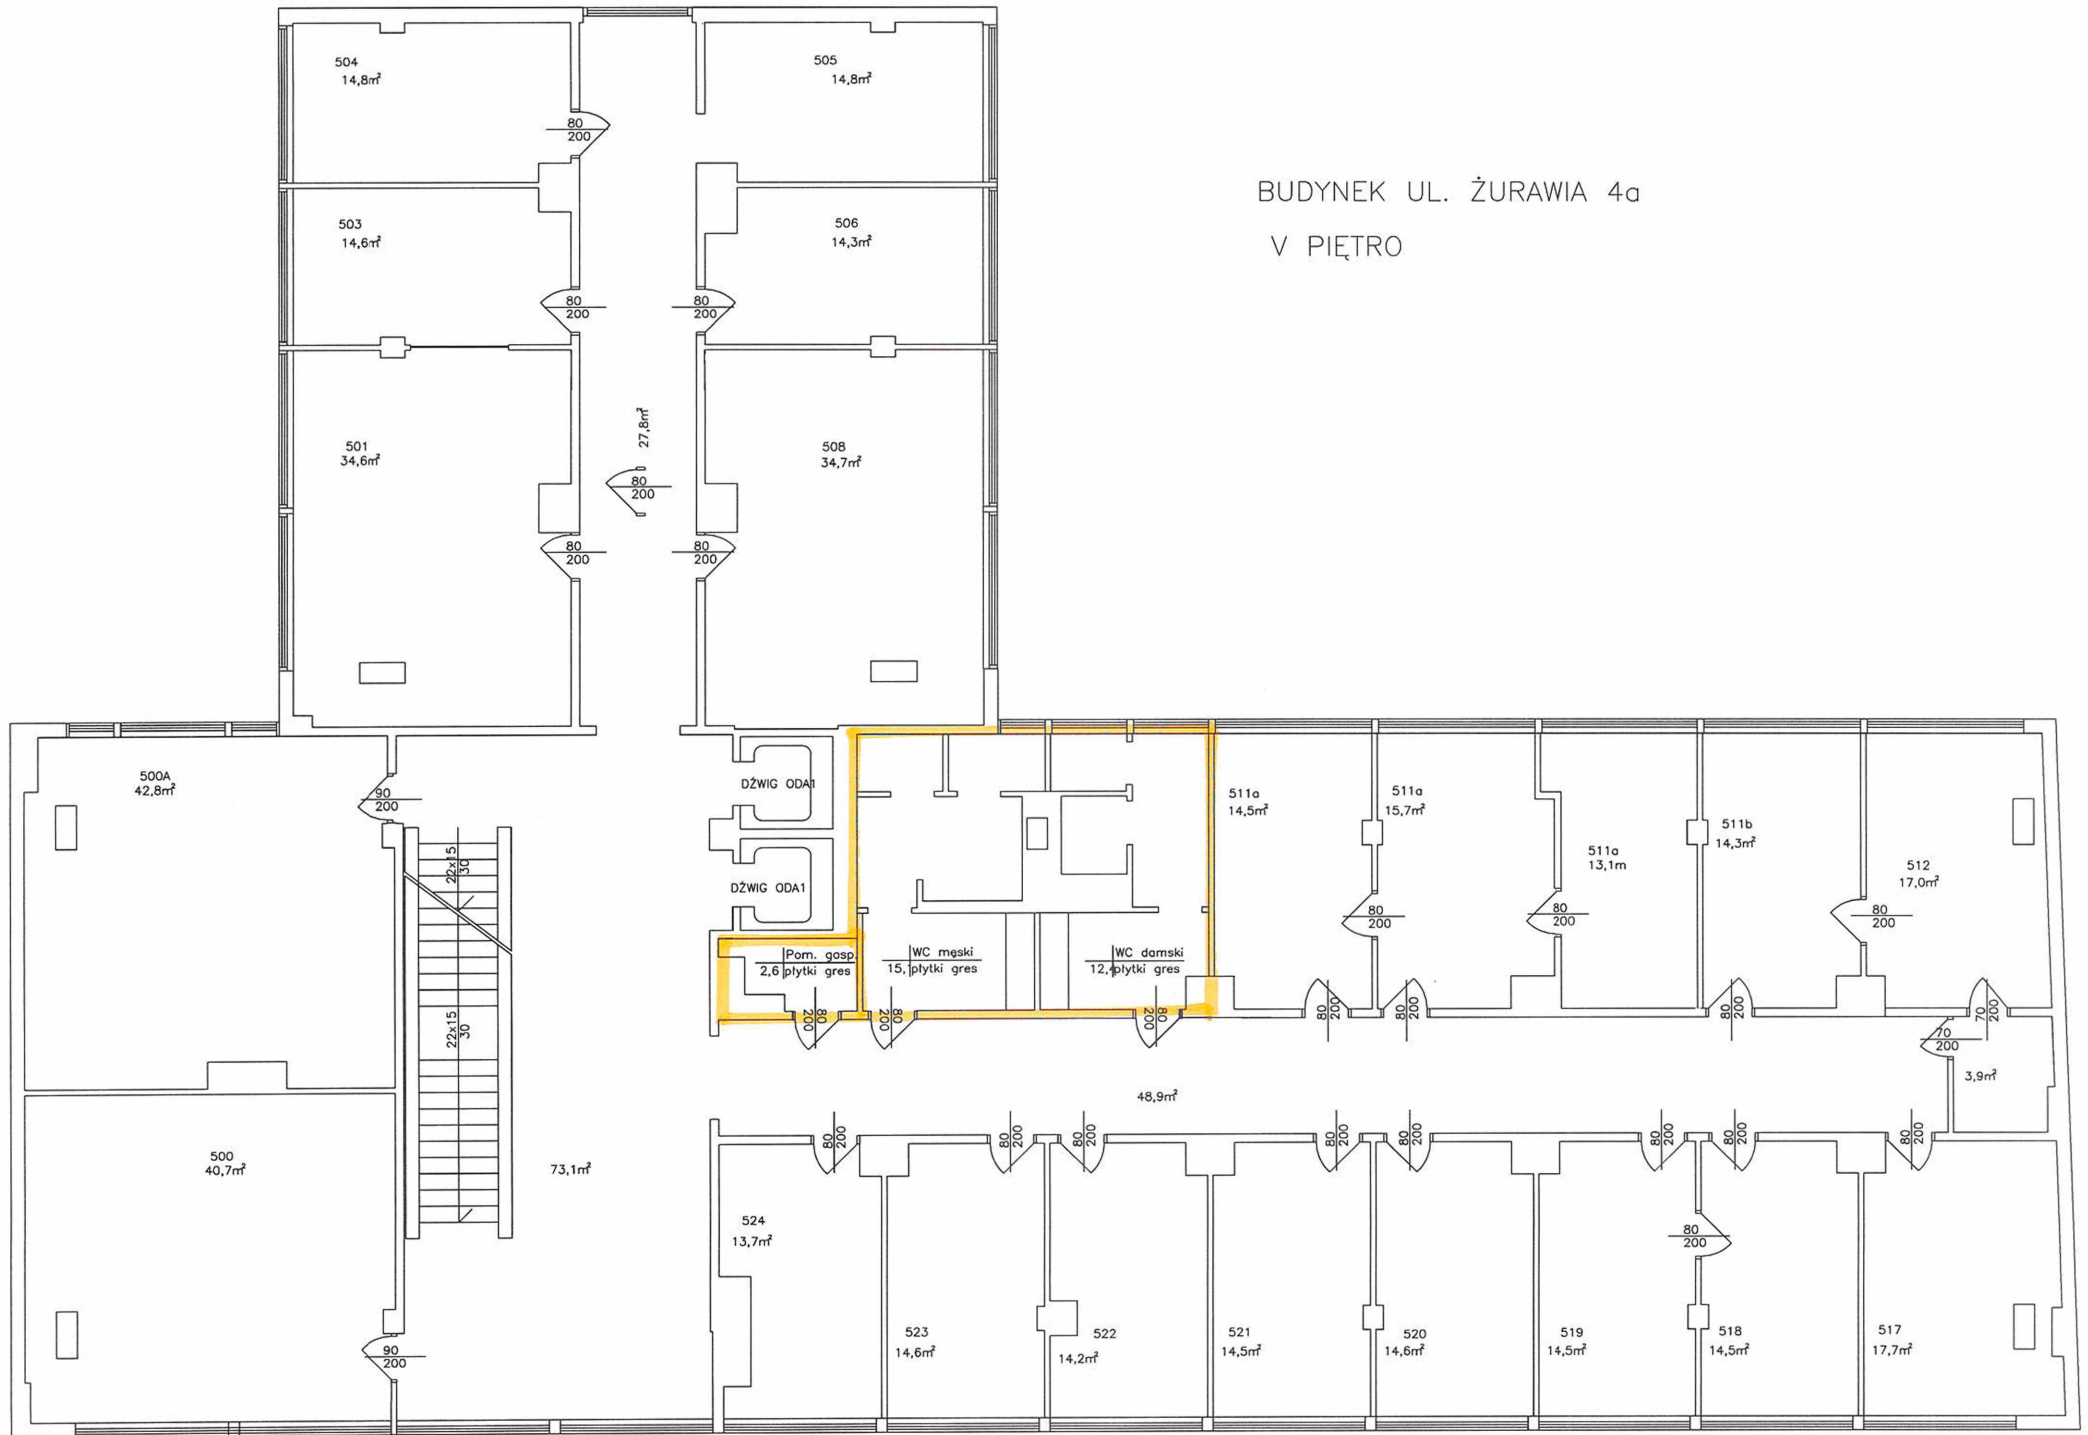


BUDYNEK UL. ŻURAWIA 4 a

VI PIĘTRO

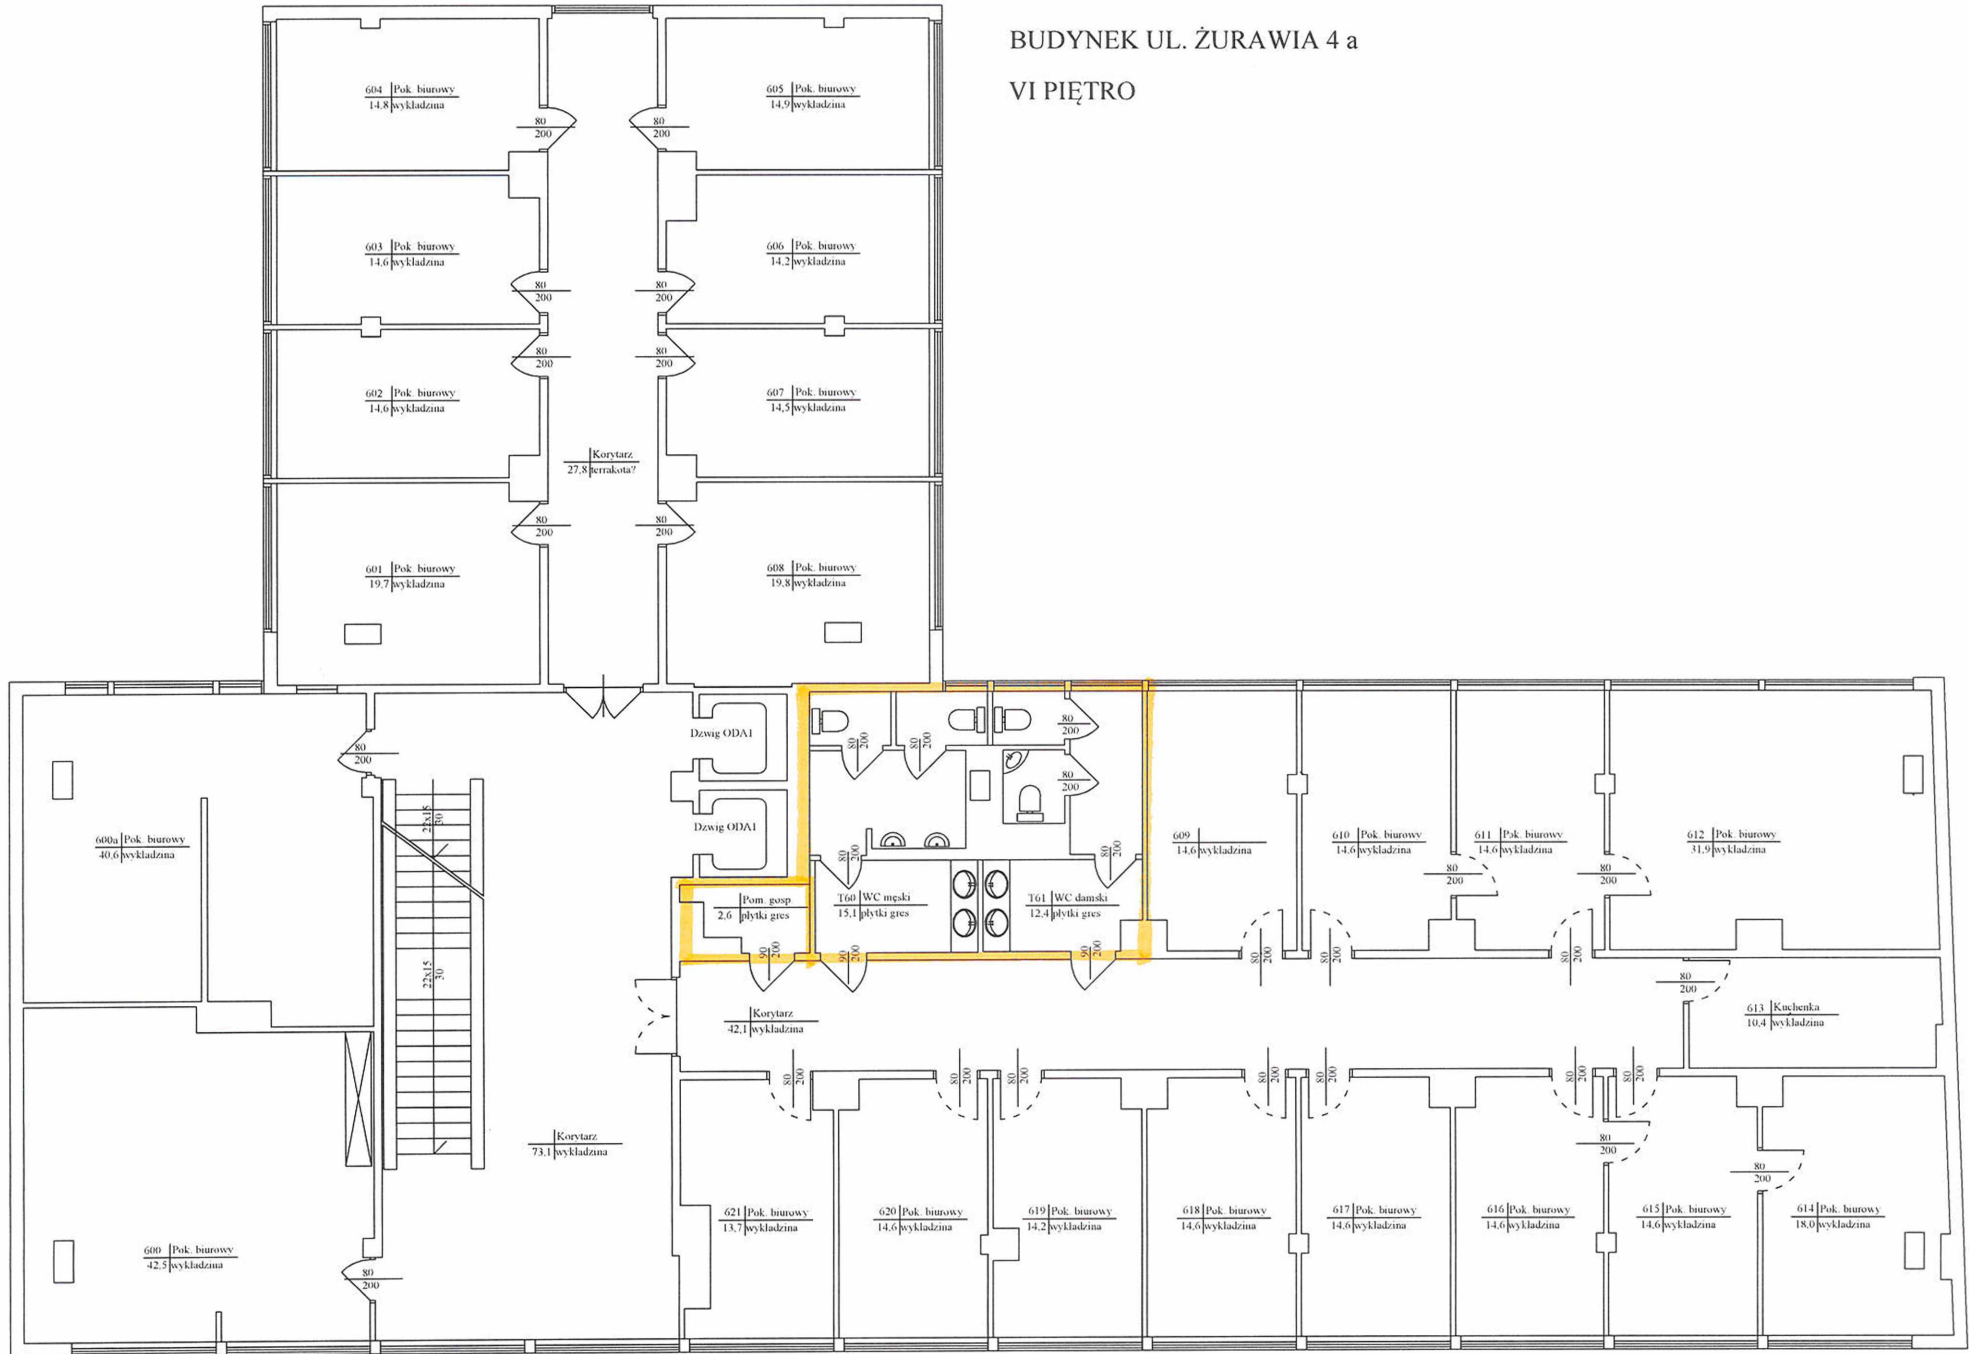

BUDYNEK UL. ŻURAWIA 4 a

VII PIĘTRO

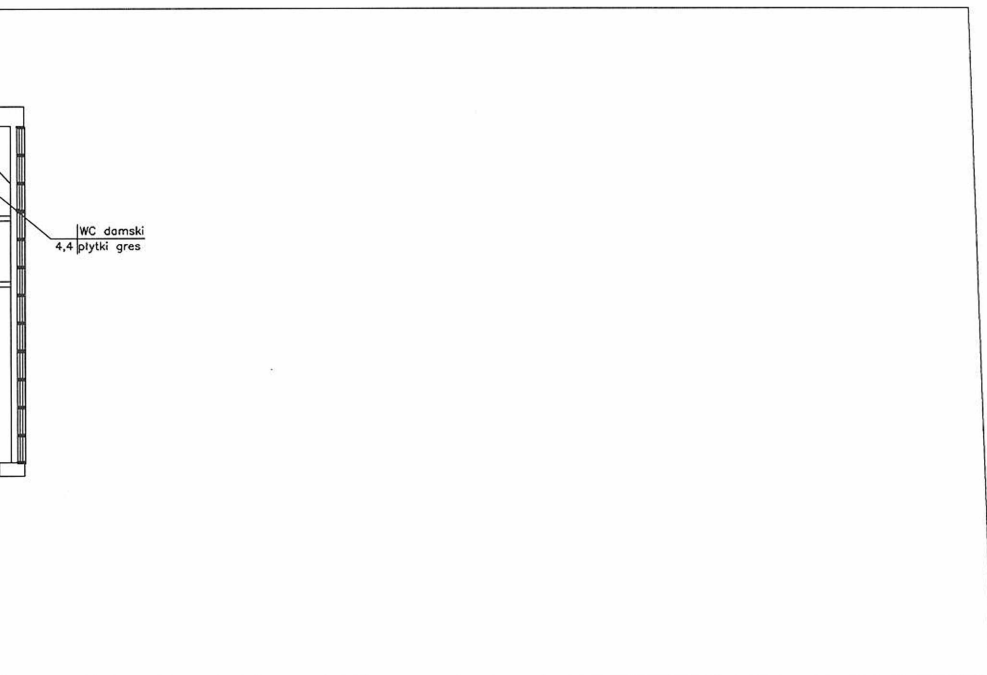

WC damski
4,4 płytki gres